


FF: 1.25 m ²	FF: 0.00 m ²	FF: 0.60 m ²
RH:	RH:	RH:
B: Platten	B: Platten	B: Parkett
D: Abrieb	D: Abrieb	D: Abrieb
W: Abrieb	W: Abrieb	W: Abrieb

34.17

33.75

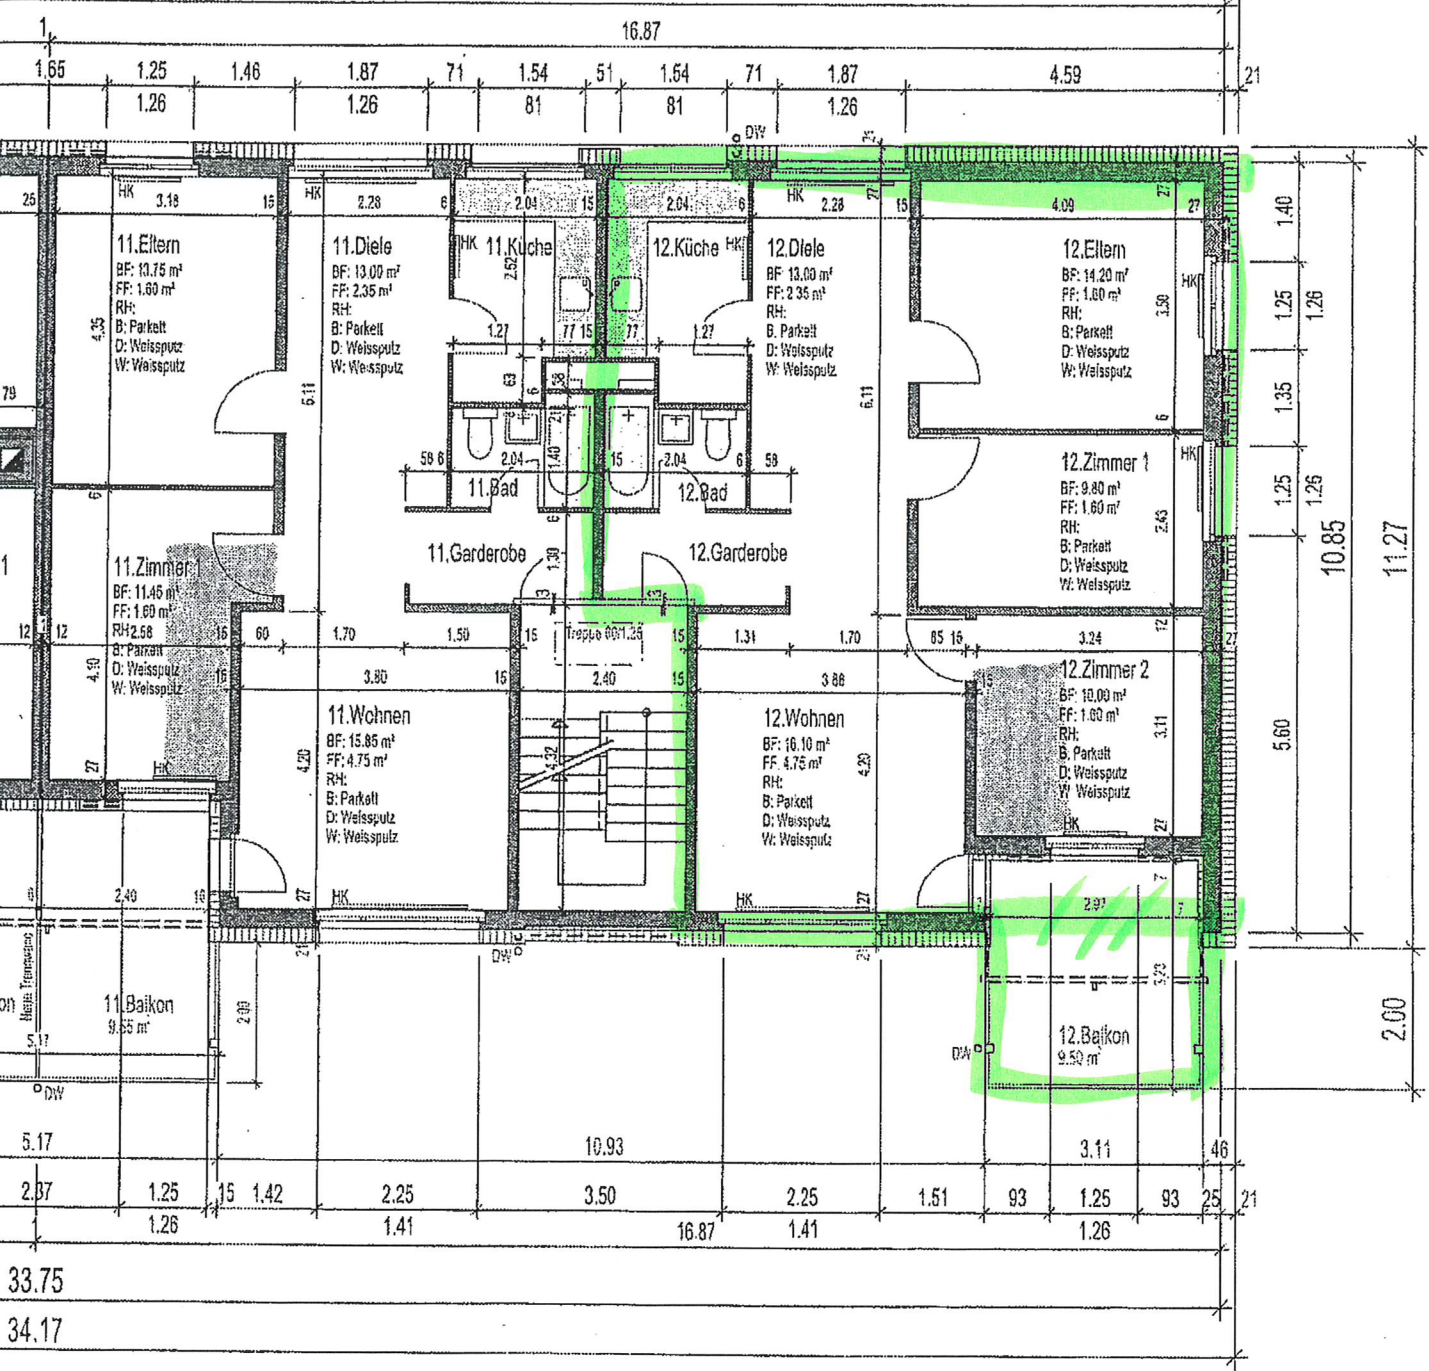

33.75

34.17